


One Bedroom

A1
620 SF

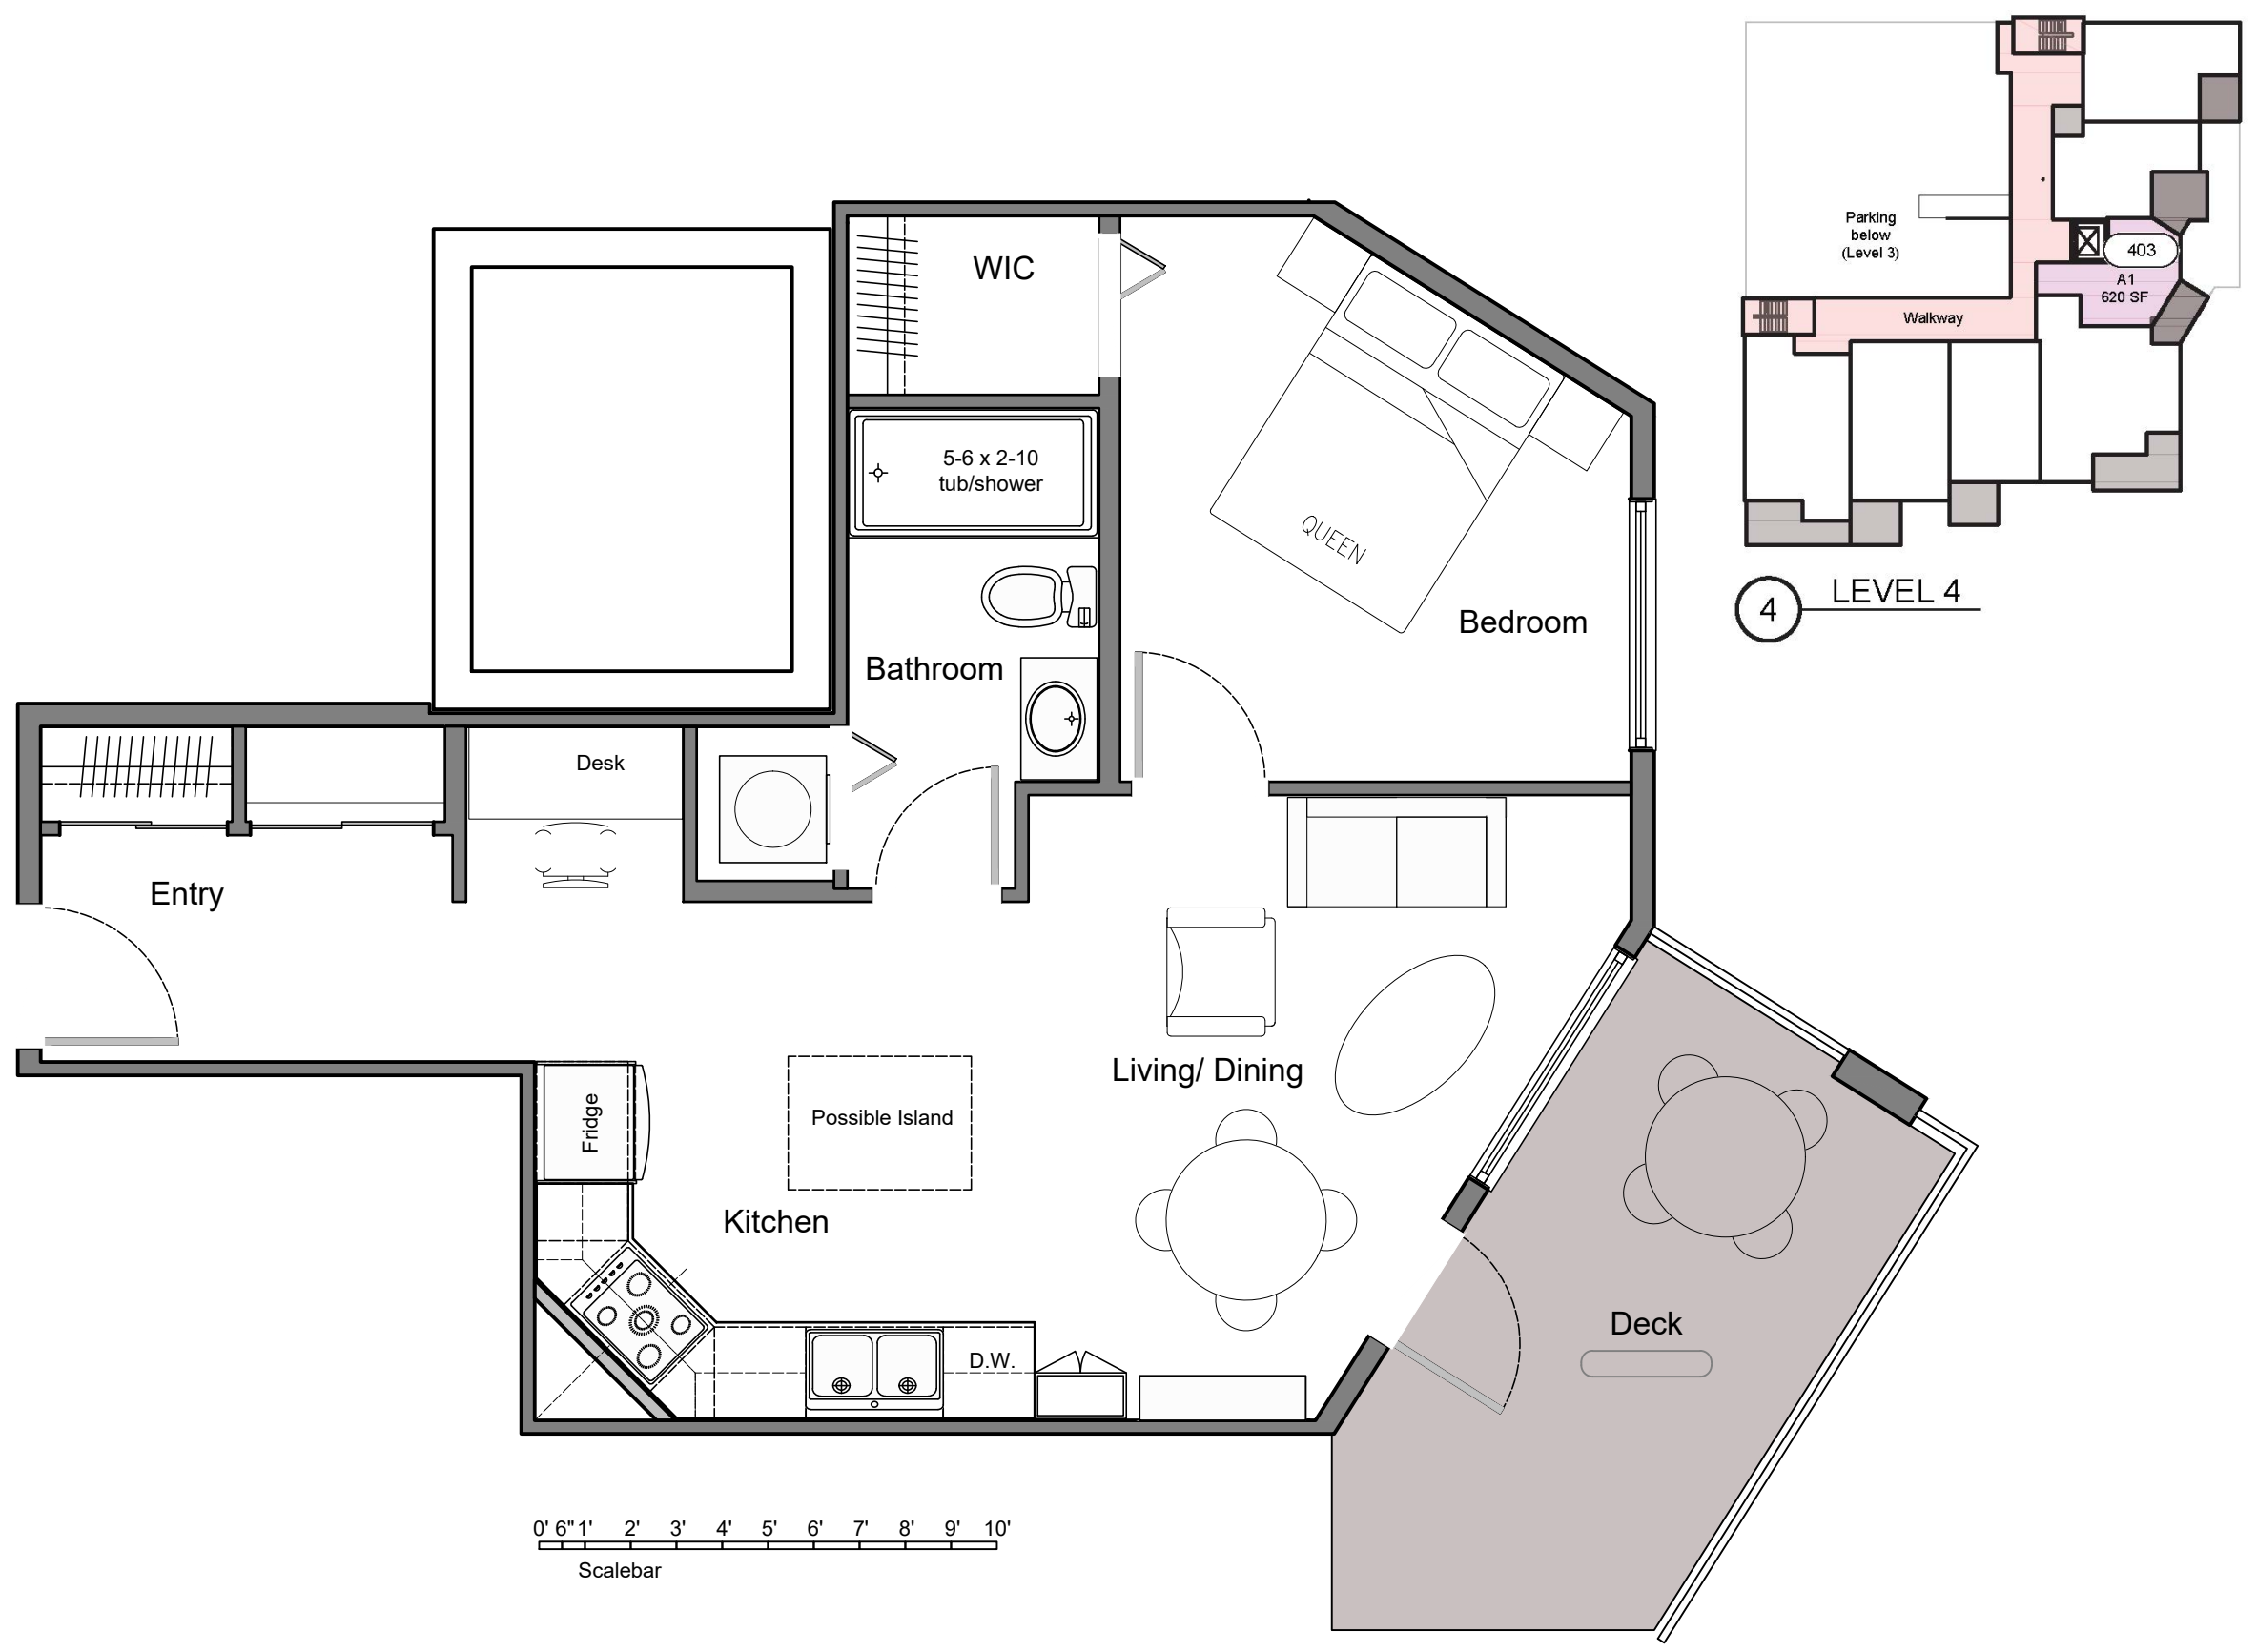

MOBIUS ARCHITECTURE

1621
Project NO

CL PN

D

Scale

Unit Type A1
Title

1
Rev

FEB 28, 2019
Date

A-1
Drawing NO