


One Bedroom plus Den

A3
76LSF

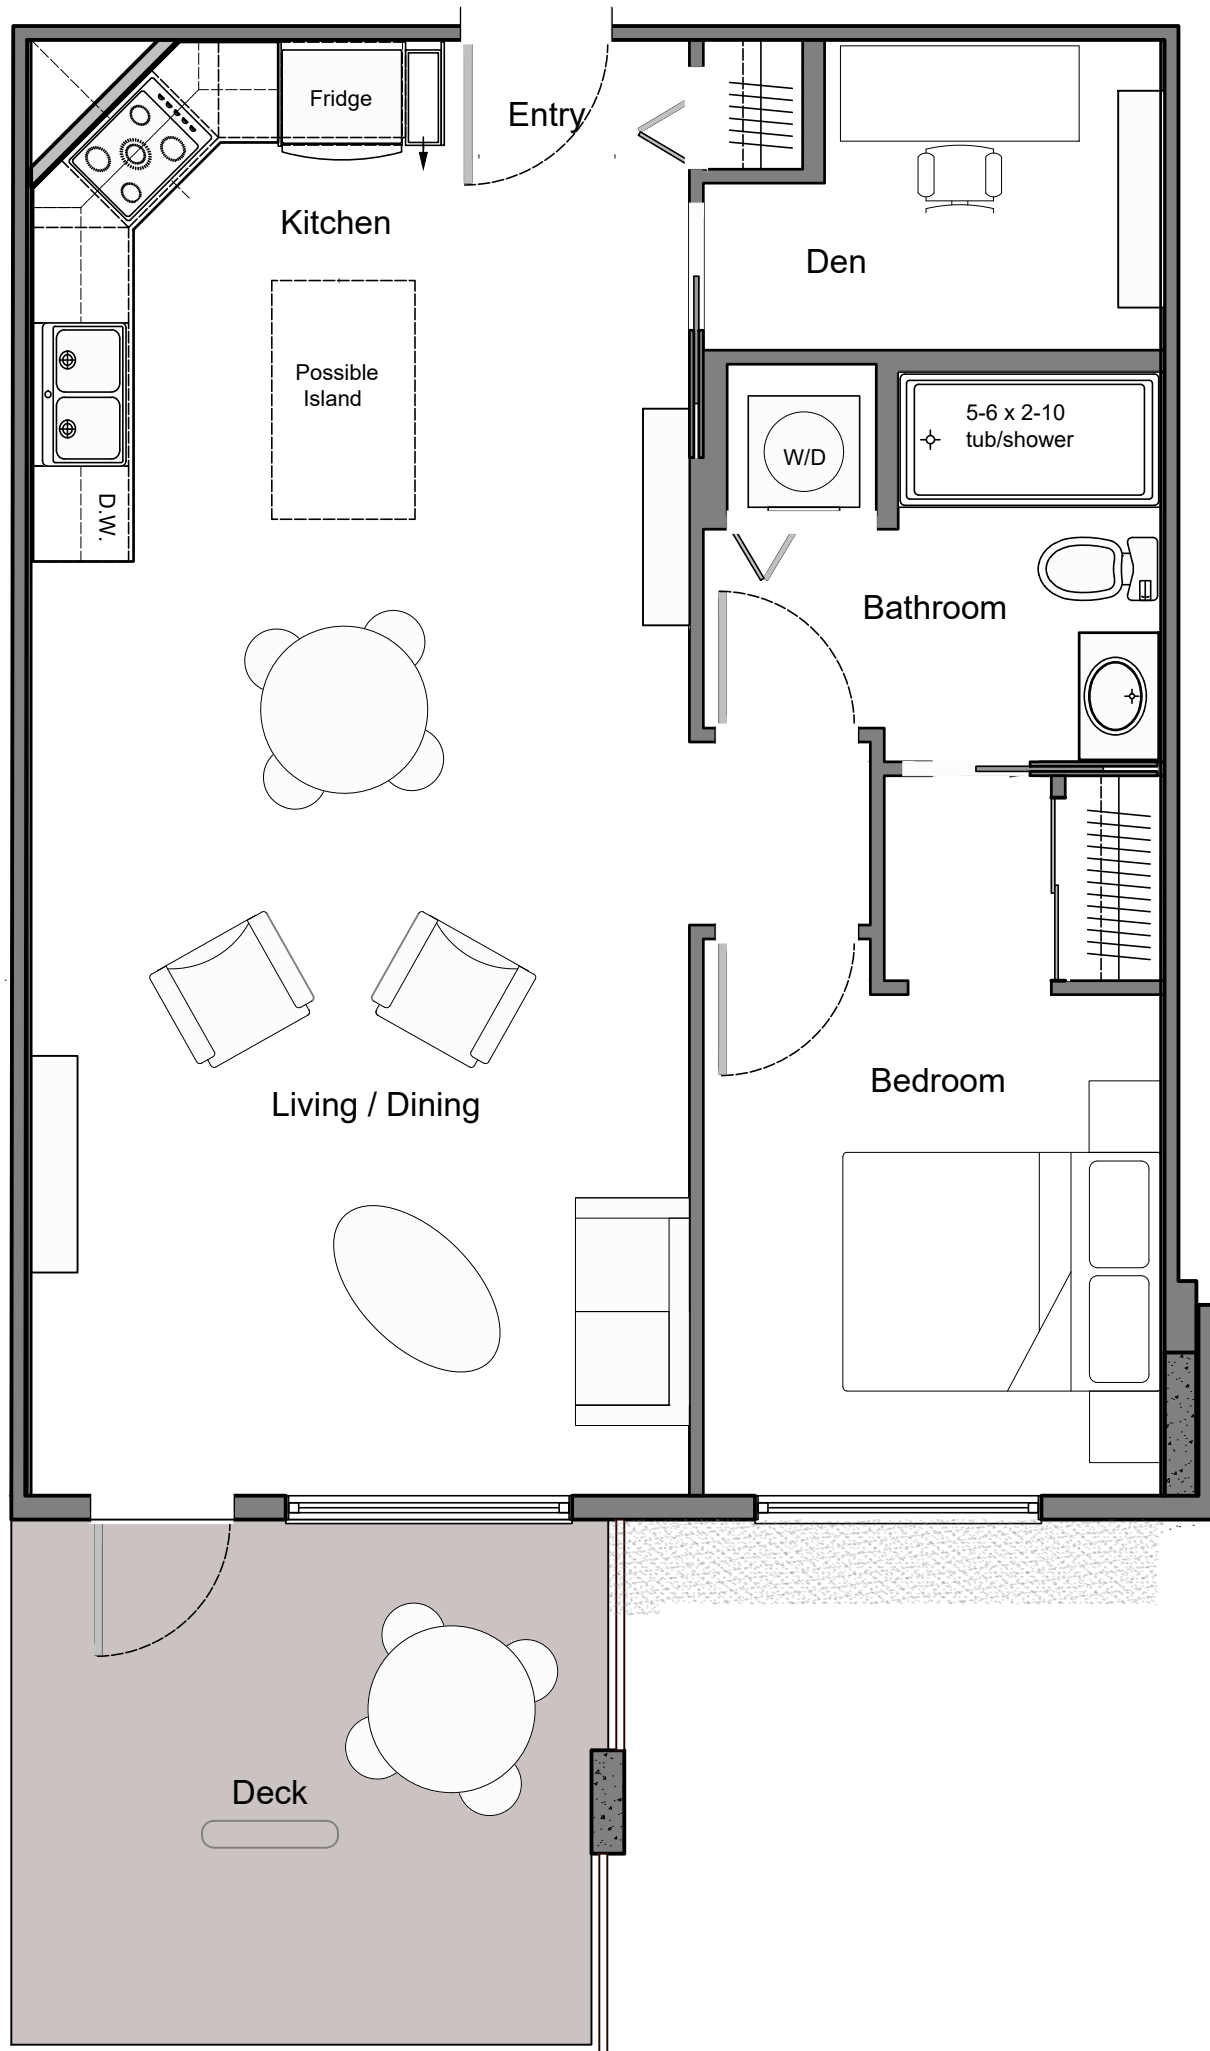

MOBIUS ARCHITECTURE

1621
Project NO CL PN

D D

Scale

Unit Type A3
Title

2 FEB 28, 2019
Rev Date

A-3
Drawing NO