

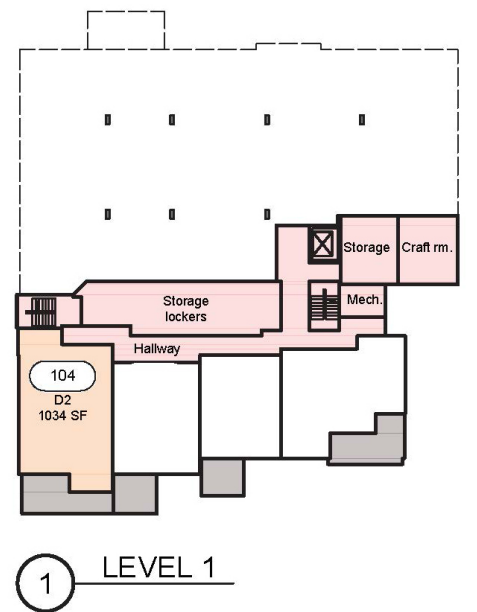


Two Bedroom plus Den

D2
1034 SF

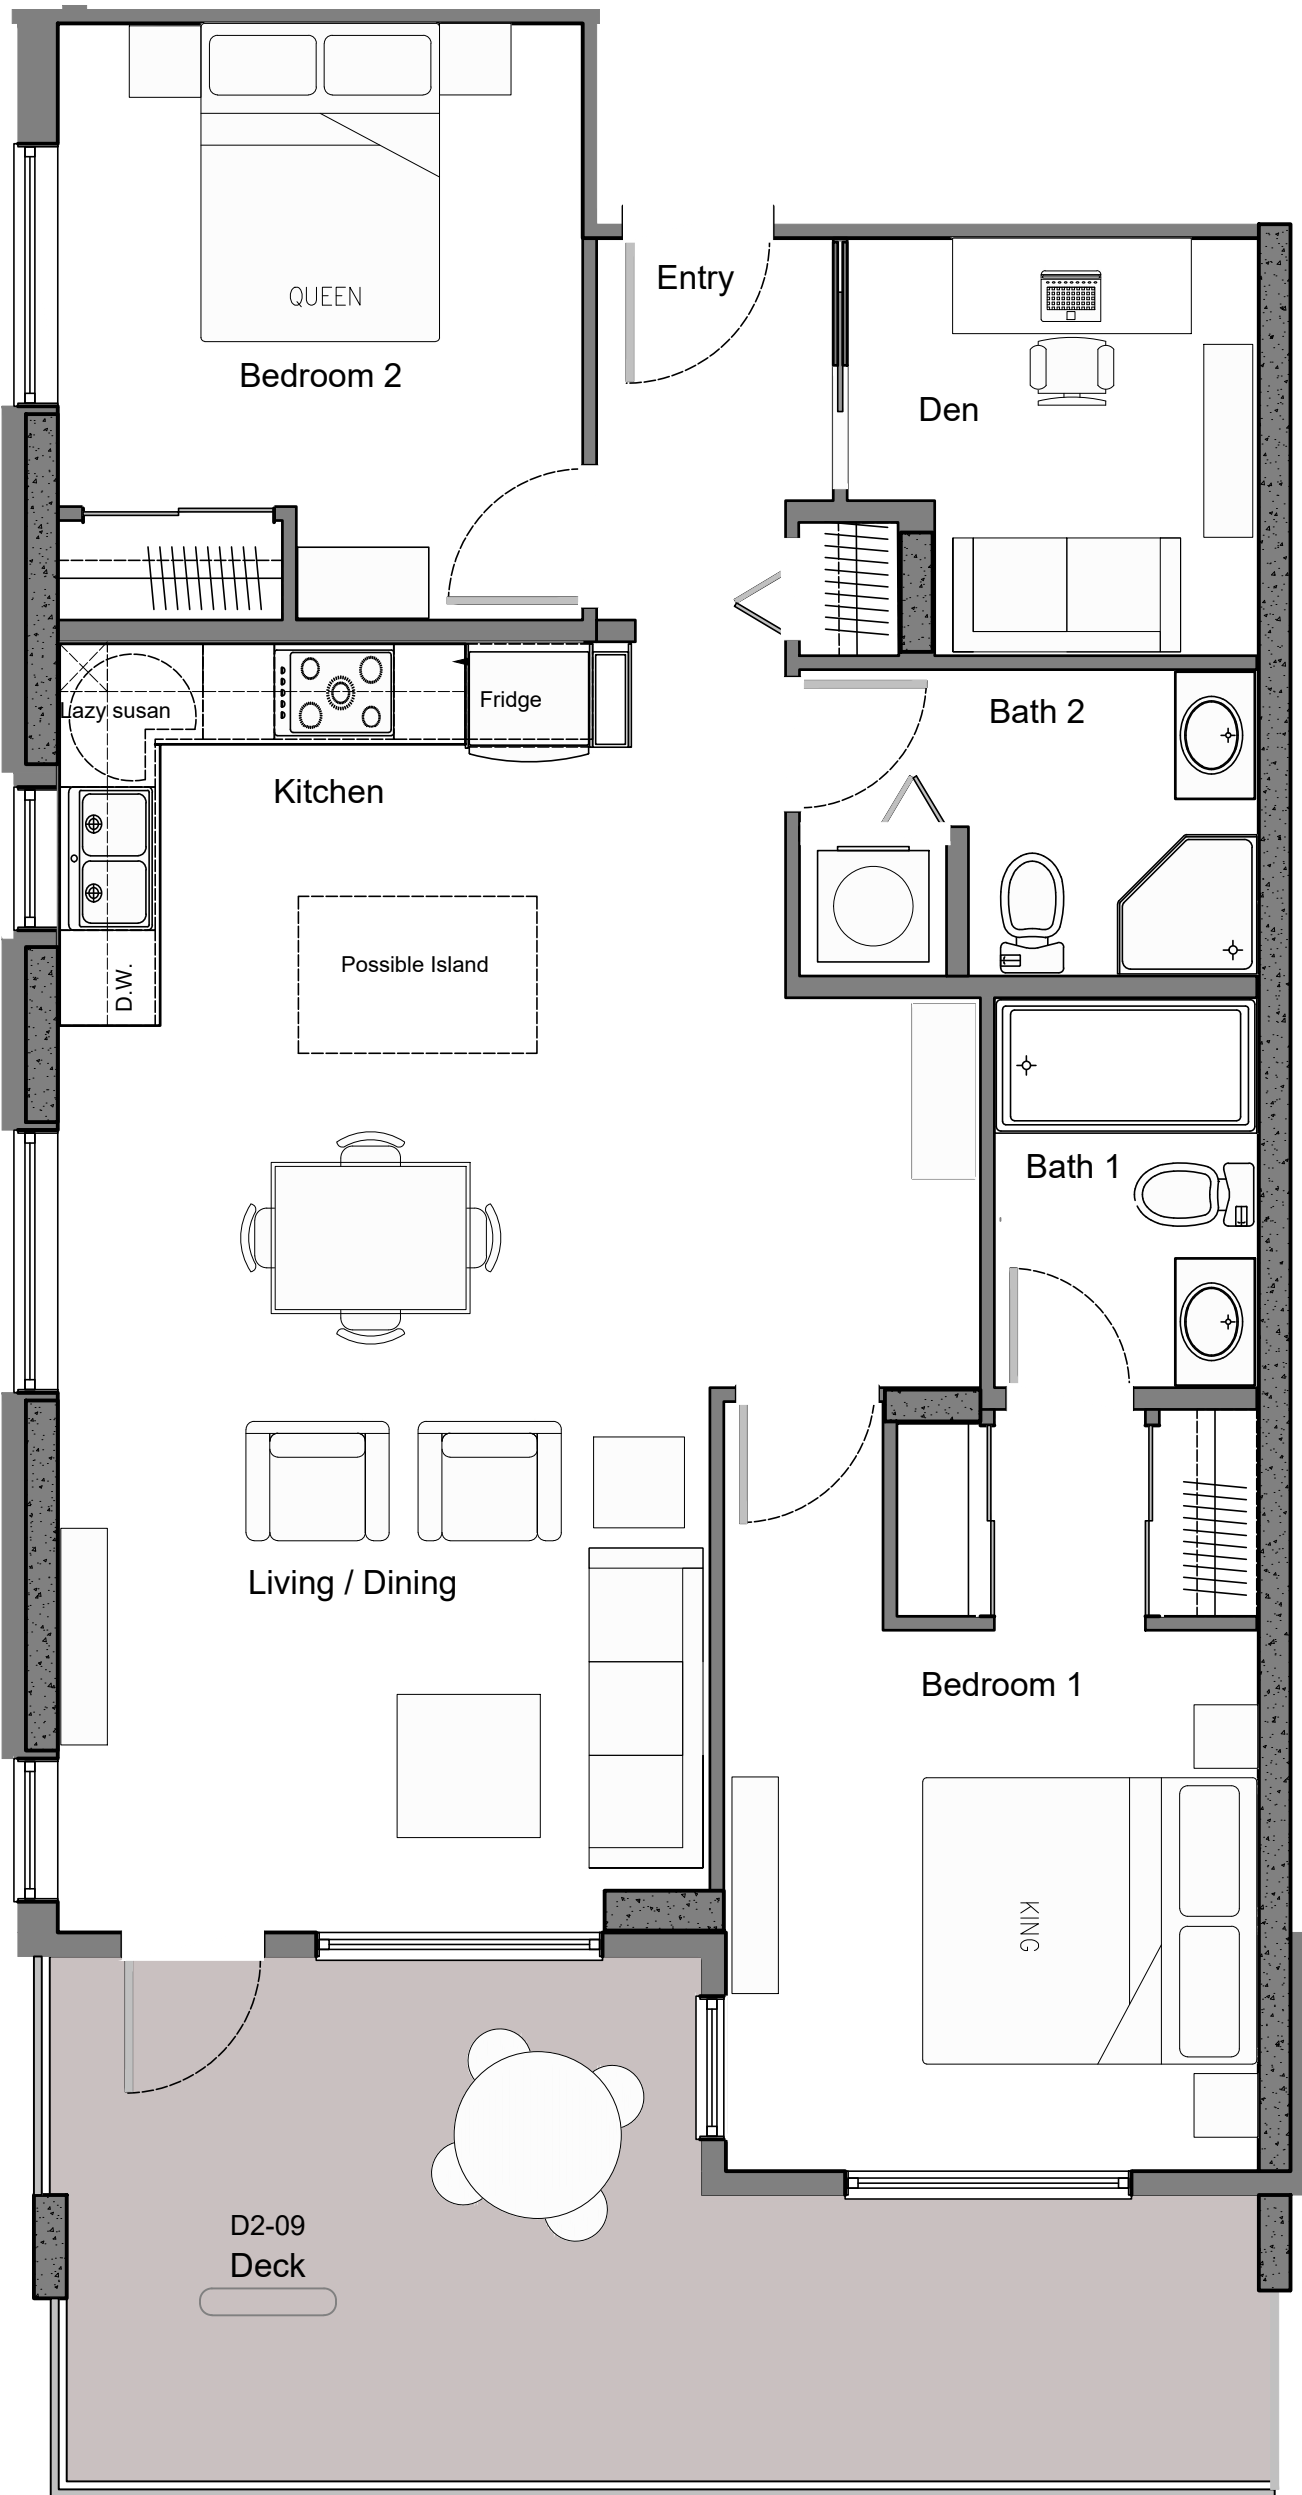

MOBIUS ARCHITECTURE

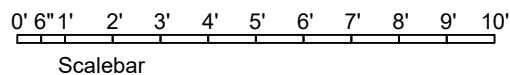

1621
Project NO CL PN

D D

Scale

Unit Type D2 Level 1

Title

1 FEB 28, 2019
Rev Date

D-2
Drawing NO